


STORMWATER LEGEND

- SUBCATCHMENT LABEL:
- TIME OF CONCENTRATION:
- SUBCATCHMENT LINE:
- SOILS LINE:
- HYDROLOGIC SOILS GROUP: C/D

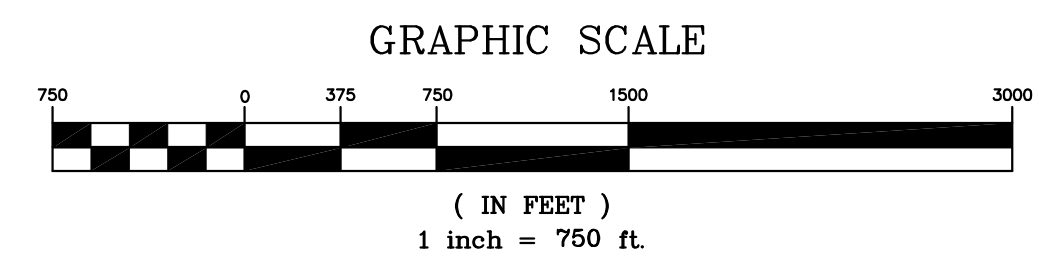


Rev. No.	Drawn By	Description	Date
1	MT	REVISED PER LURC COMMENTS	01/18/11
			1/25/11

Drawn By	JLD
Checked By	JLD
Project No.	74490E
Project Location	TT6MD
Date	11/12/2010
Scale	1" = 750'
Approved	
Checked	

BULL HILL WIND PROJECT

PRE DEVELOPMENT DRAINAGE PLAN

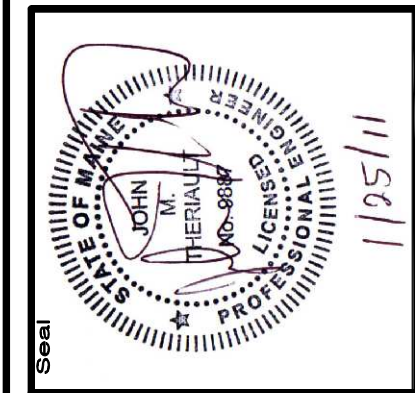

74490E

AN INTEGRATED TEAM OF
SEWALL
 GEOSPATIAL ENGINEERING,
 SURVEYING AND NATURAL
 RESOURCE CONSULTANTS

JAMES W. SEWALL COMPANY / Since 1880
 800.648.4202
 SEWALL.COM

Phase	PERMIT
Sheet No.	C-701